


- | |
|--|
| 1. QUAD-LOCK WIRE TOP TIE |
| 2. QUAD-LOCK METAL TRACK |
| 3. VERTICAL BRACE @ 6'-0" O.C. MAX. TO BE FASTENED TO QUAD-LOCK TIES @ 12" O.C. MAX. |
| 4. QUAD-LOCK TIE (8" YELLOW SHOWN) |
| 5. FOOTING STRIP |
| 6. SECURE ADJUSTABLE DIAGONAL BRACE TO GROUND |
| 7. WALKWAY |
| 8. SAFETY RAILS |
| FOR MORE INFORMATION SEE MANUFACTURER |

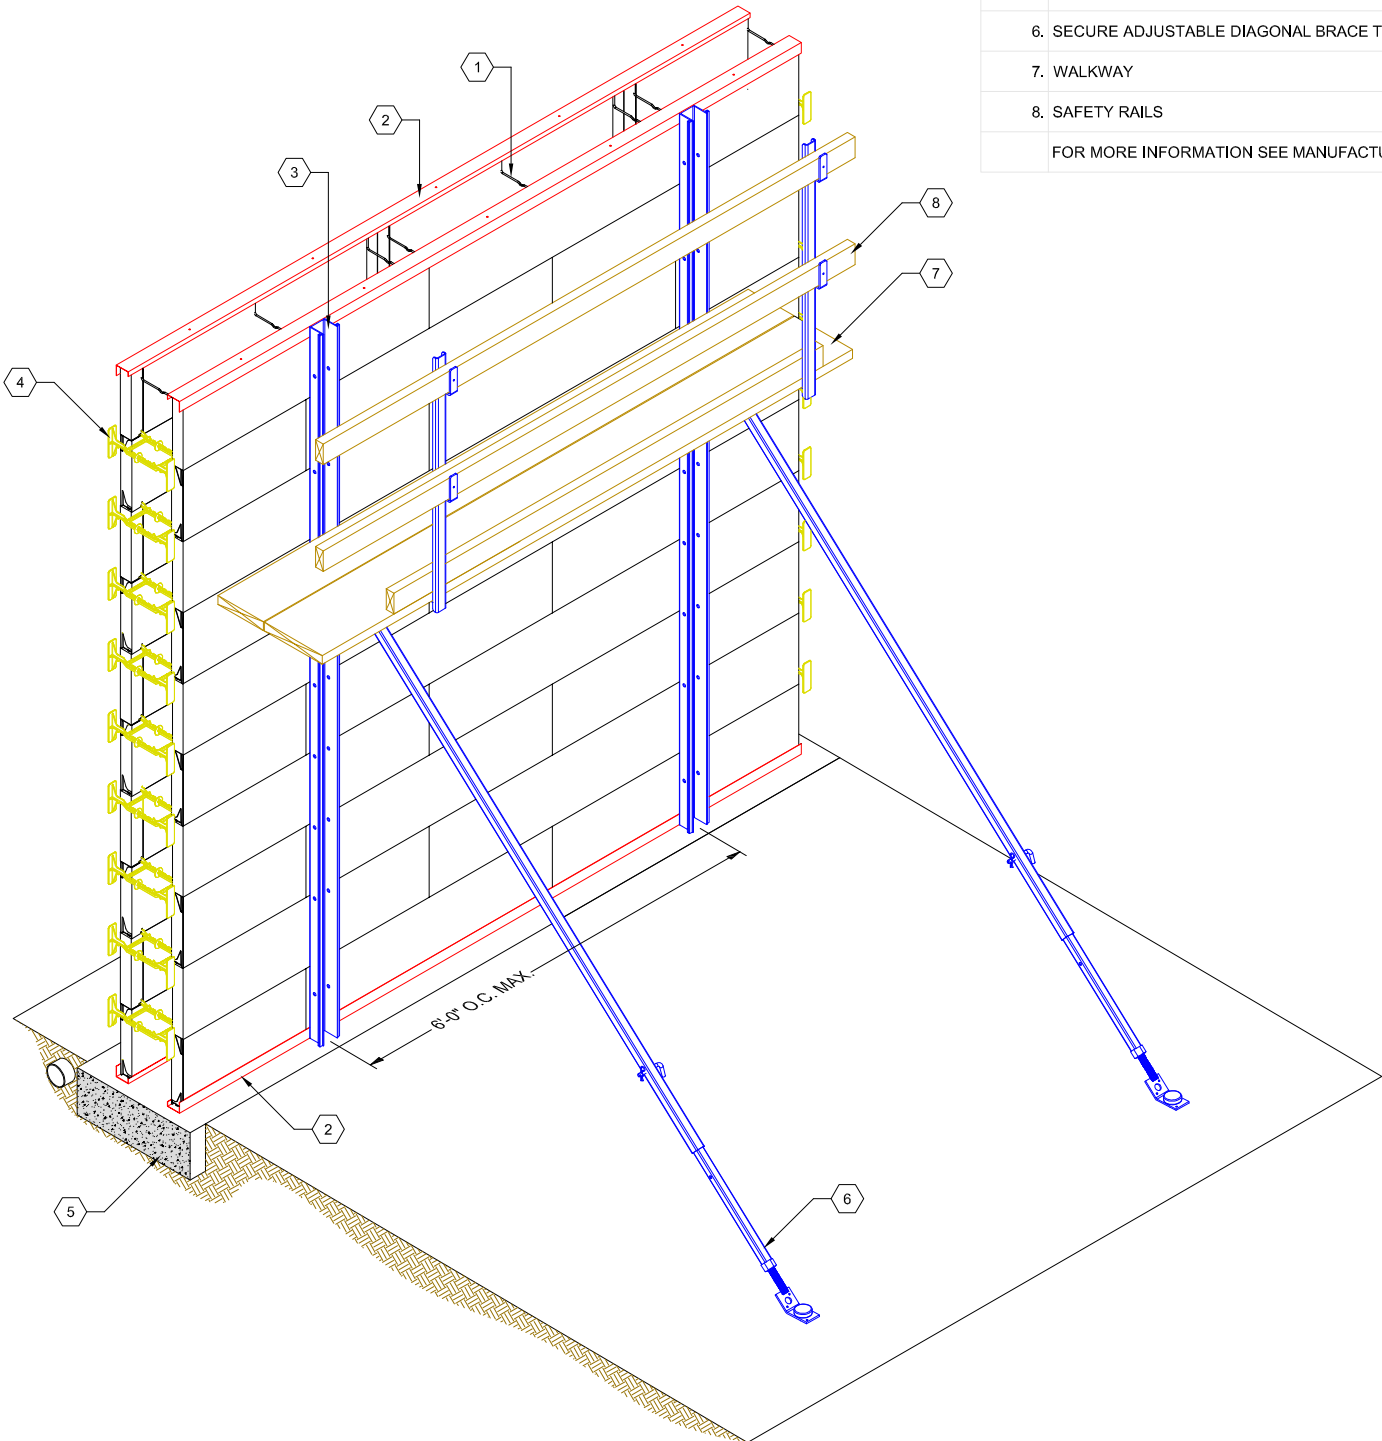

QUAD-LOCK
Building Systems Ltd.

Quad-Lock Building Systems Ltd.
7398 - 132nd Street
Surrey, BC V3W 4M7
Canada

888.711.5625 - Toll Free
604.590.3111
604.590.8412 - fax
www.quadlock.com

IT IS THE RESPONSIBILITY OF THE USER TO COMPLY WITH ALL APPLICABLE REGULATIONS AND BUILDING CODE REQUIREMENTS CONCERNING THE USE OF THESE PRODUCTS.

IT IS FURTHER THE RESPONSIBILITY OF THE USER TO RESEARCH AND UNDERSTAND SAFE METHODS OF USE AND HANDLING OF THESE PRODUCTS.

WALL BRACING DETAIL

DATE:	2009-01-21	SCALE:	NOT TO SCALE
REVISION NO.:	R-02	PROJECT:	
REVISION DATE:	2009-07-10	CUSTOMER:	
DRAWN BY:	Z. PROSTRAN	APPROVED BY:	H.M.K. & D.J.B.
			DRAWING NO.:
			QL-721