


1 CONSTRUCTION DETAIL
9.6

- 1) Vegetation
- 2) Sopraflor growing medium (type X or L)
- 3) Sopradrain 10-G
- 4) Microfab
- 5) Concrete, wood, or steel curb
- 6) Gravel or paver
- 7) Cap sheet membrane
- 8) Base sheet membrane
- 9) Primer
- 10) Polyethelene or stainless steel flashing with Sopramstic Alu sealant secured into Quad-Lock plastic ties as shown
- 11) Quad-Deck Concrete floor minimum slope to drain = 3°
- 12) Quad-Deck Panel
- 13) Ceiling finish (plasterboard)
- 14) Drain

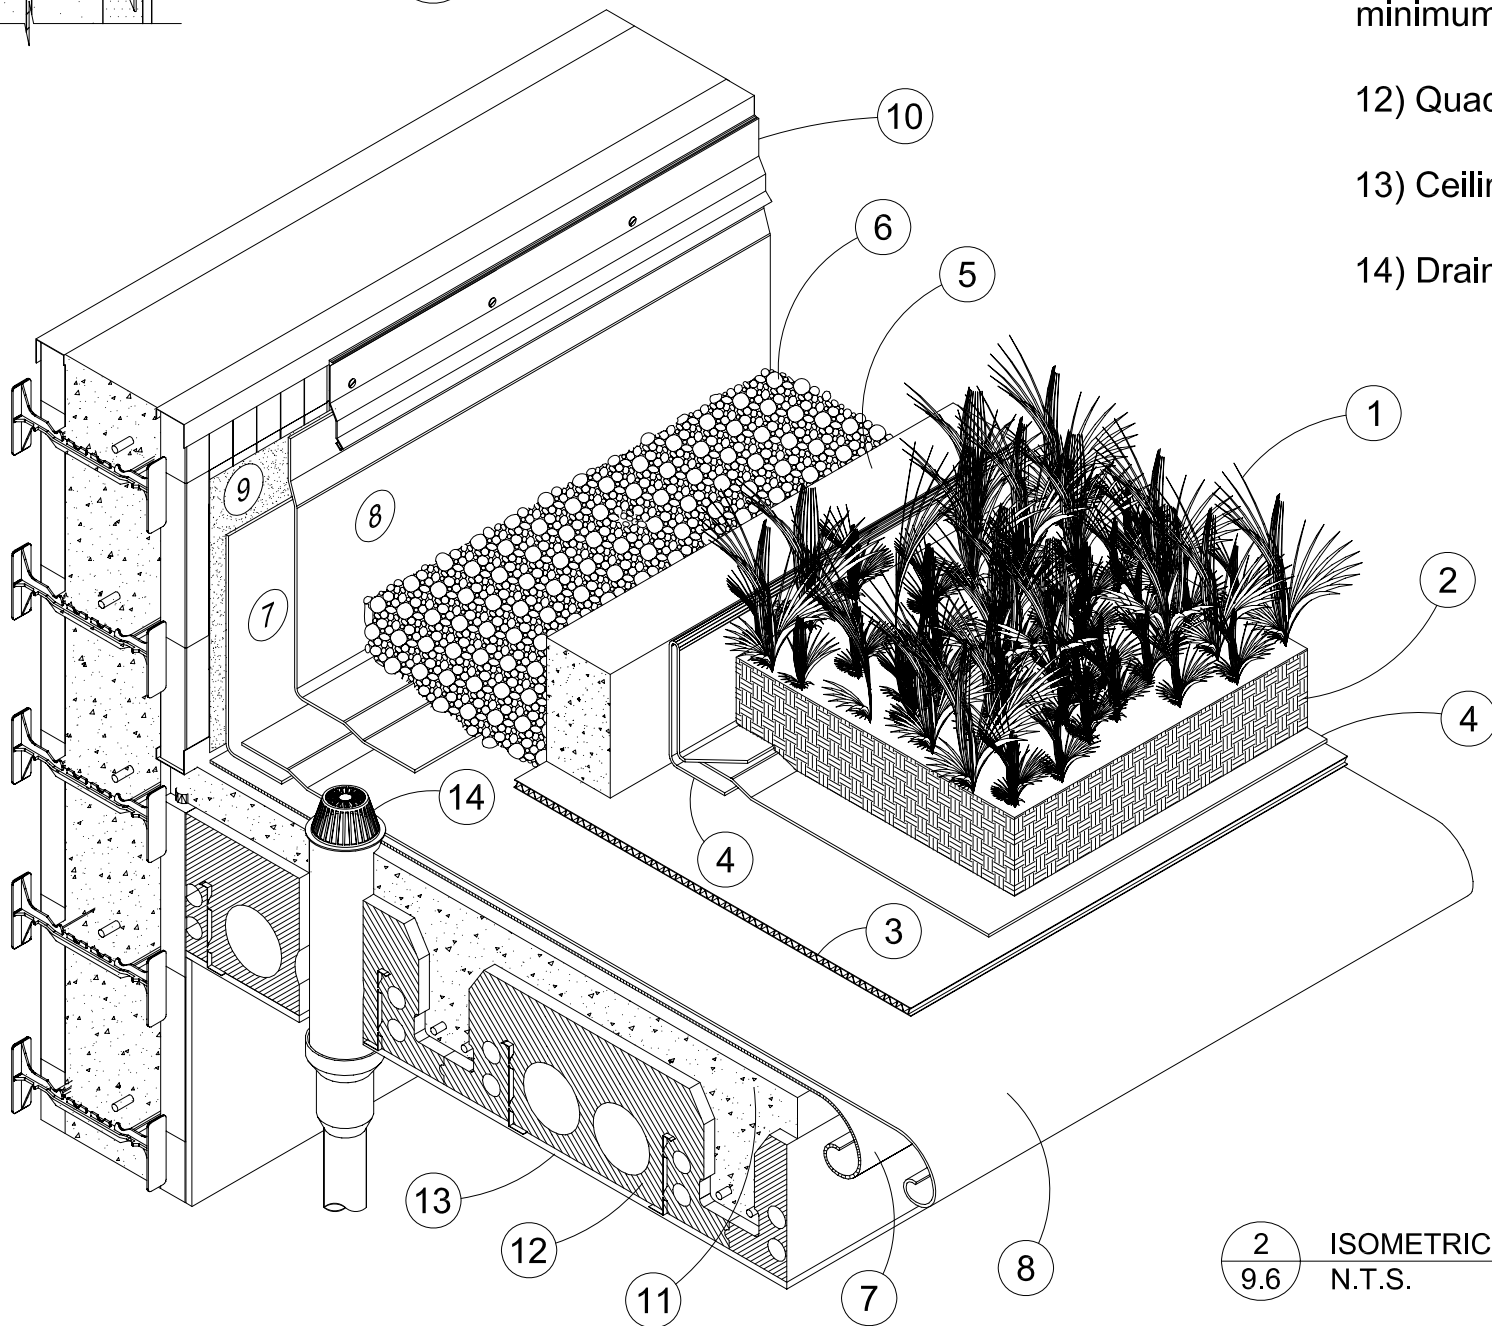

2 ISOMETRIC VIEW
9.6 N.T.S.



Quad-Lock (England) Ltd.
Unit B3, 1 Maws Centre
Jackfield, Shropshire
TF8 7LS

Tel : 01952 884931
Fax : 01952 883285
www.quadlock.co.uk

QUAD-DECK GREEN ROOF

DATE:	2006-04-25	SCALE:	nts
REVISION NO:	R-02	PROJECT:	N/A
REVISION DATE:	SEP 2009	CUSTOMER:	N/A
DRAWN BY:	Z. PROSTRAN	APPROVED BY:	9.6
REVISED BY:	M BAILEY	REVISION APPROVED BY:	

IT IS THE RESPONSIBILITY OF THE USER TO COMPLY WITH ALL APPLICABLE REGULATIONS AND BUILDING CODE REQUIREMENTS CONCERNING THE USE OF THESE PRODUCTS.
IT IS FURTHER THE RESPONSIBILITY OF THE USER TO RESEARCH AND UNDERSTAND SAFE METHODS OF USE AND HANDLING OF THESE PRODUCTS.